




SOUTH

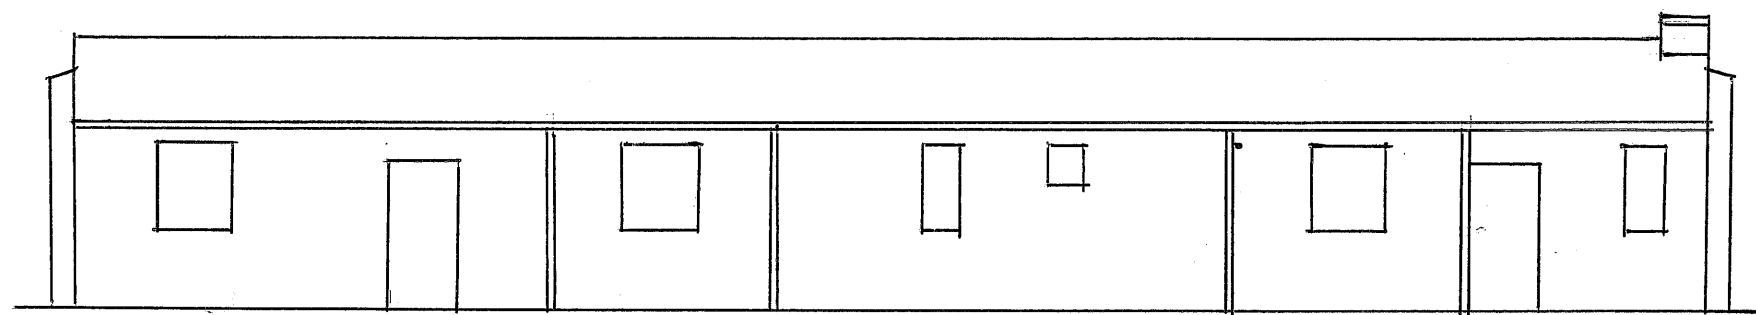

NORTH

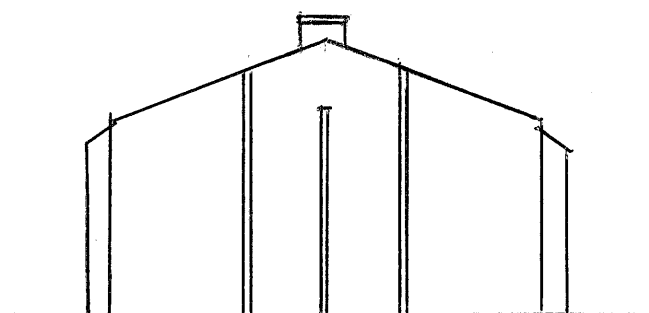

EAST

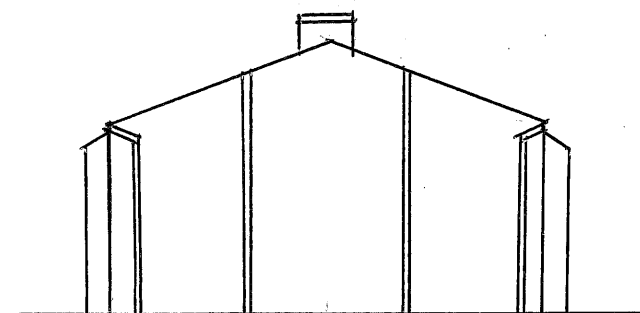

WEST

No. Date Revisions
Revisions

HOLLINS

Architects, Surveyors &
Planning Consultants

44 Market Hill
Framlingham
Suffolk
IP13 9BA

Telephone 01728 723959
Fax 01728 723947
E-mail all@hollins.co.uk
Website www.hollins.co.uk

Client

DENHAM VILLAGE
HALL

Site

DENHAM VILLAGE
HALL

Project

REFURBISHMENT

Details

AS EXISTING
ELEVATIONS

Scale

1:100 @ A3

Date

Nov 2018

Drawn by

[Signature]

Drawing number

18172/2

This drawing is copyright. This drawing must not be scaled. Before commencing any work the contractor must set out and check all dimensions